


PROJECT NUMBER AND NAME:  
**0604**  
**VENUE ON**  
**16TH STREET**  
**431 WEST 16TH STREET**  
**NEW YORK, NY 10001**

**blurarch**  
**ARCHITECTURE**  
**INTERIORS**  
**URBAN PLANNING**  
 530 West 27th Street, 5th Floor  
 New York City, NY 10001  
 T 212-564-2232  
 F 212-564-2232  
 www.blurarch.com

DRAWN BY: HH  
 DATE: 01 15 07  
 TITLE: FIRST FLOOR PLAN  
 SCALE: 1/8"

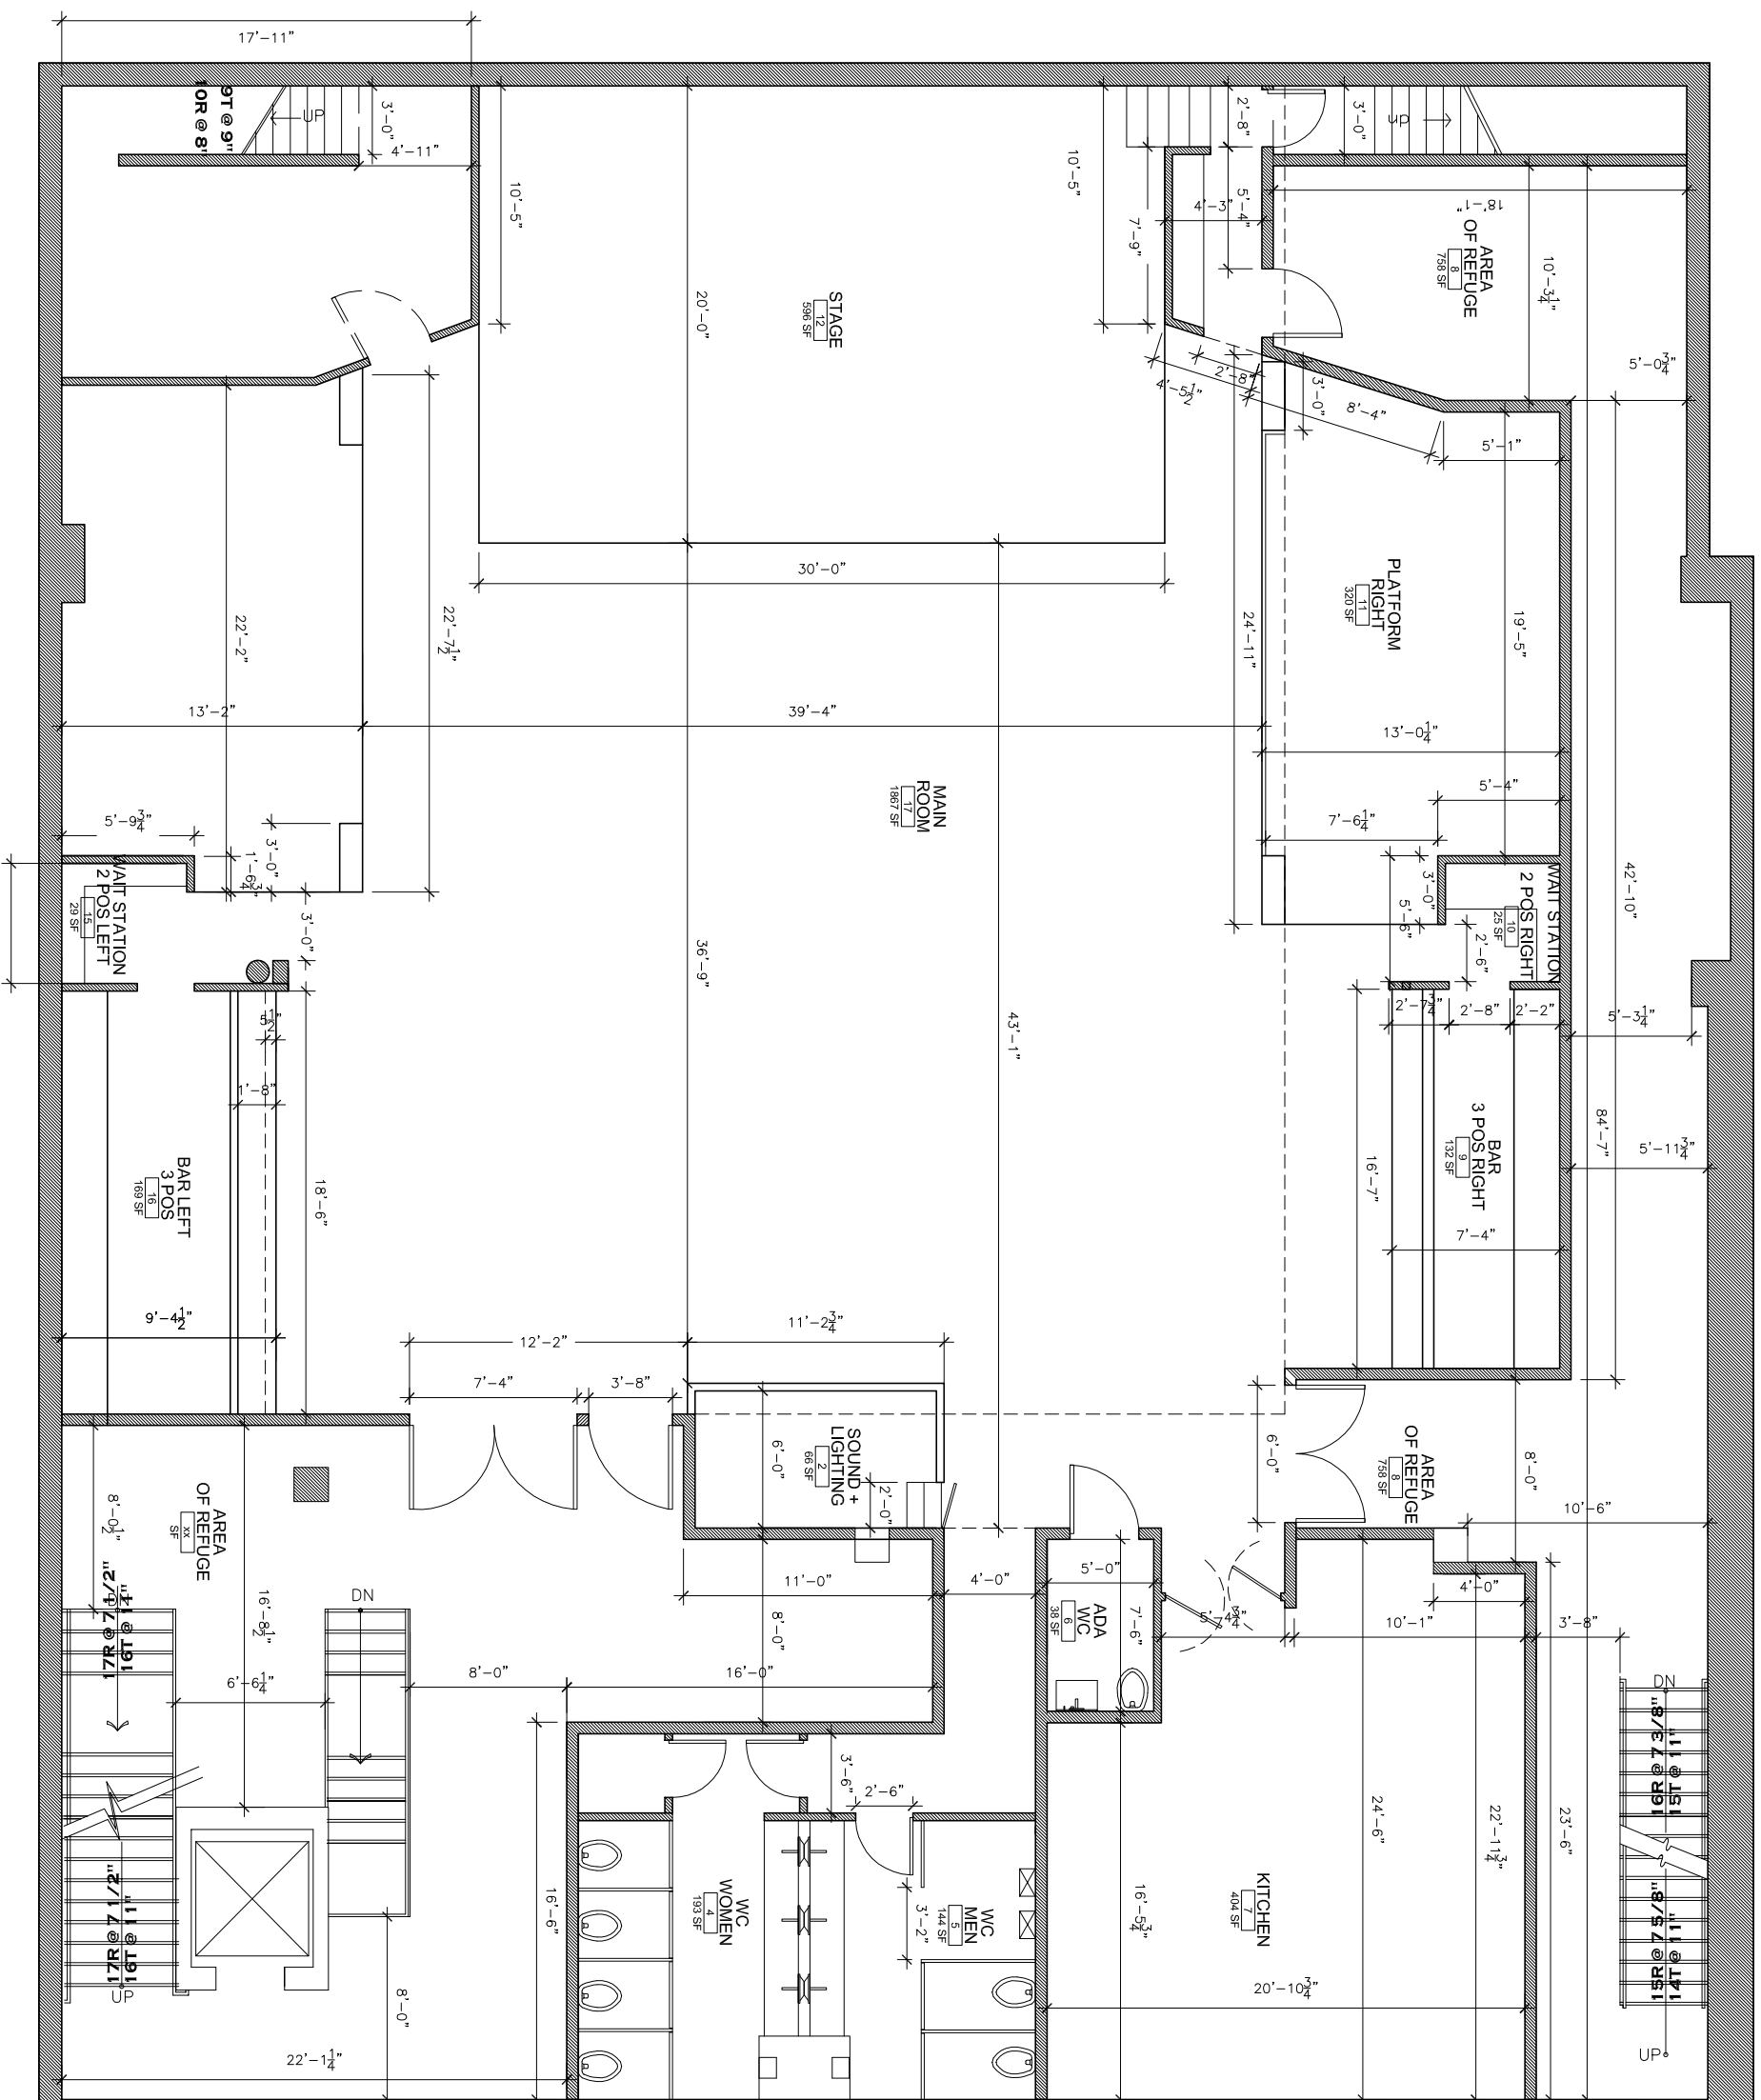

DRAWING NO:  
**A 2.0**