


**1** FINISH 1ST FLOOR PLAN  
 A-10 SCALE: 3/16" = 1'-0"

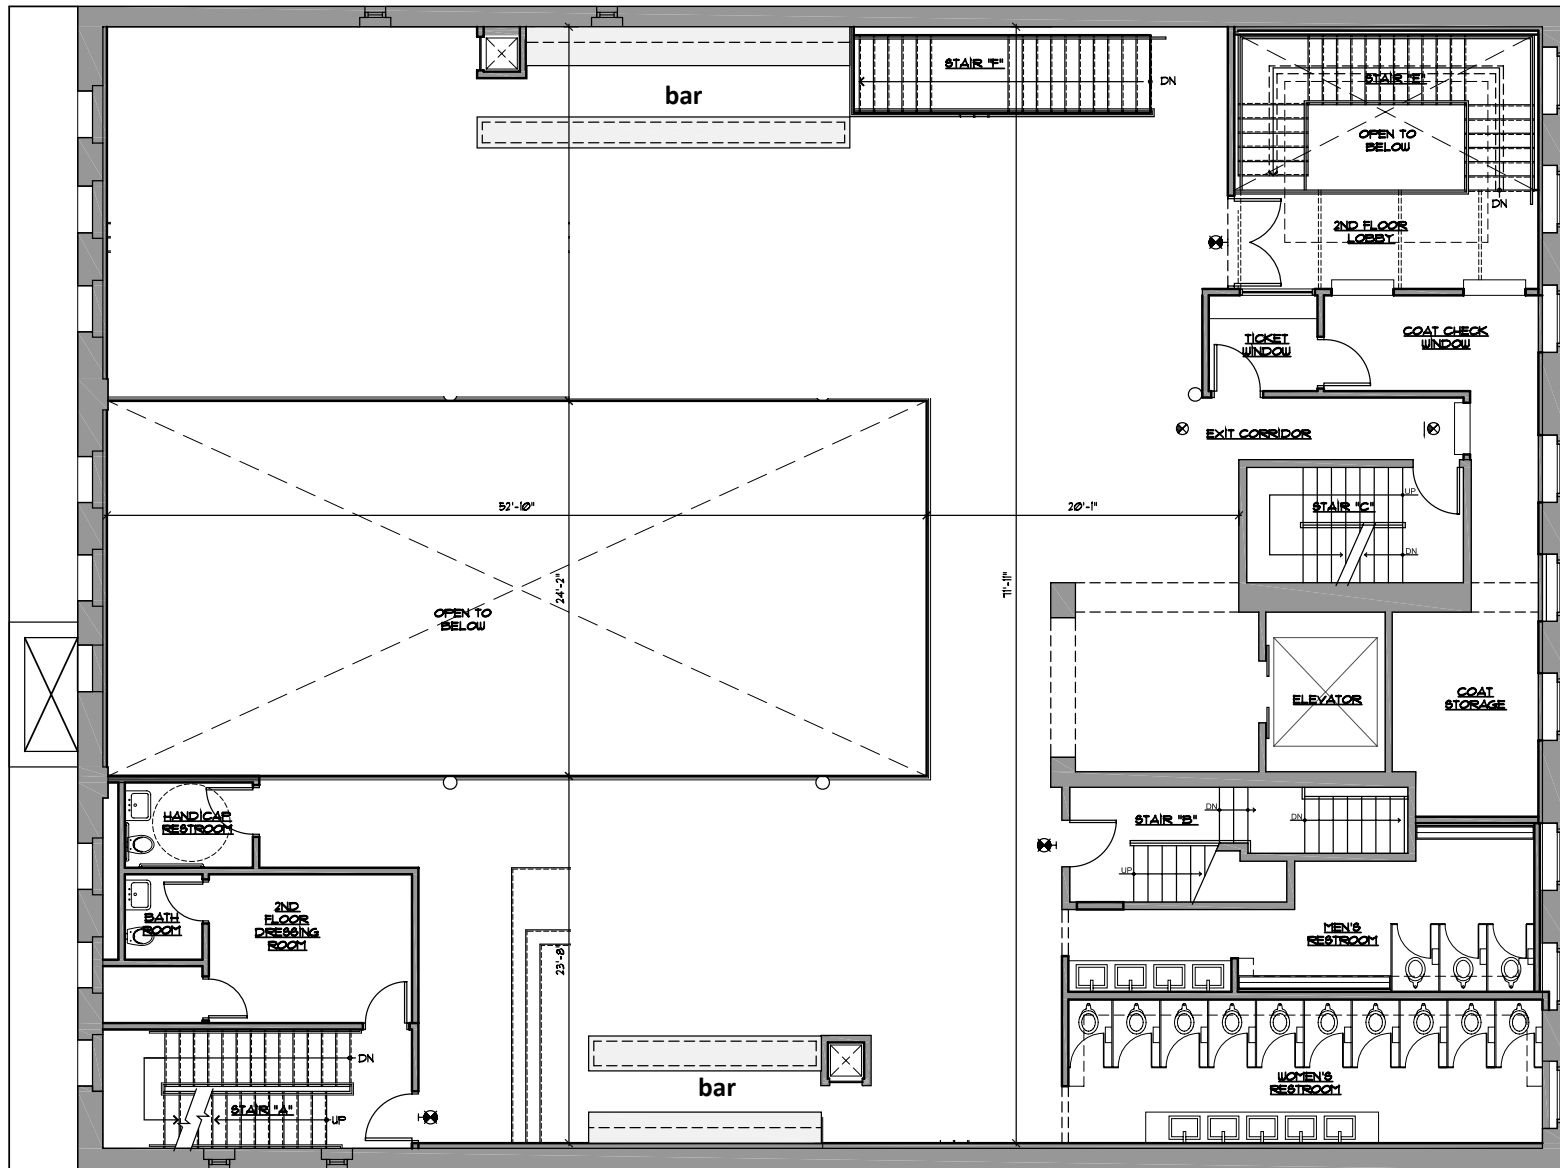

1 SECOND FLOOR PLAN  
 A-10 SCALE: 3/16" = 1'-0"