



BOWERY

1 1st. FLOOR PLAN
 A-201 NTS.

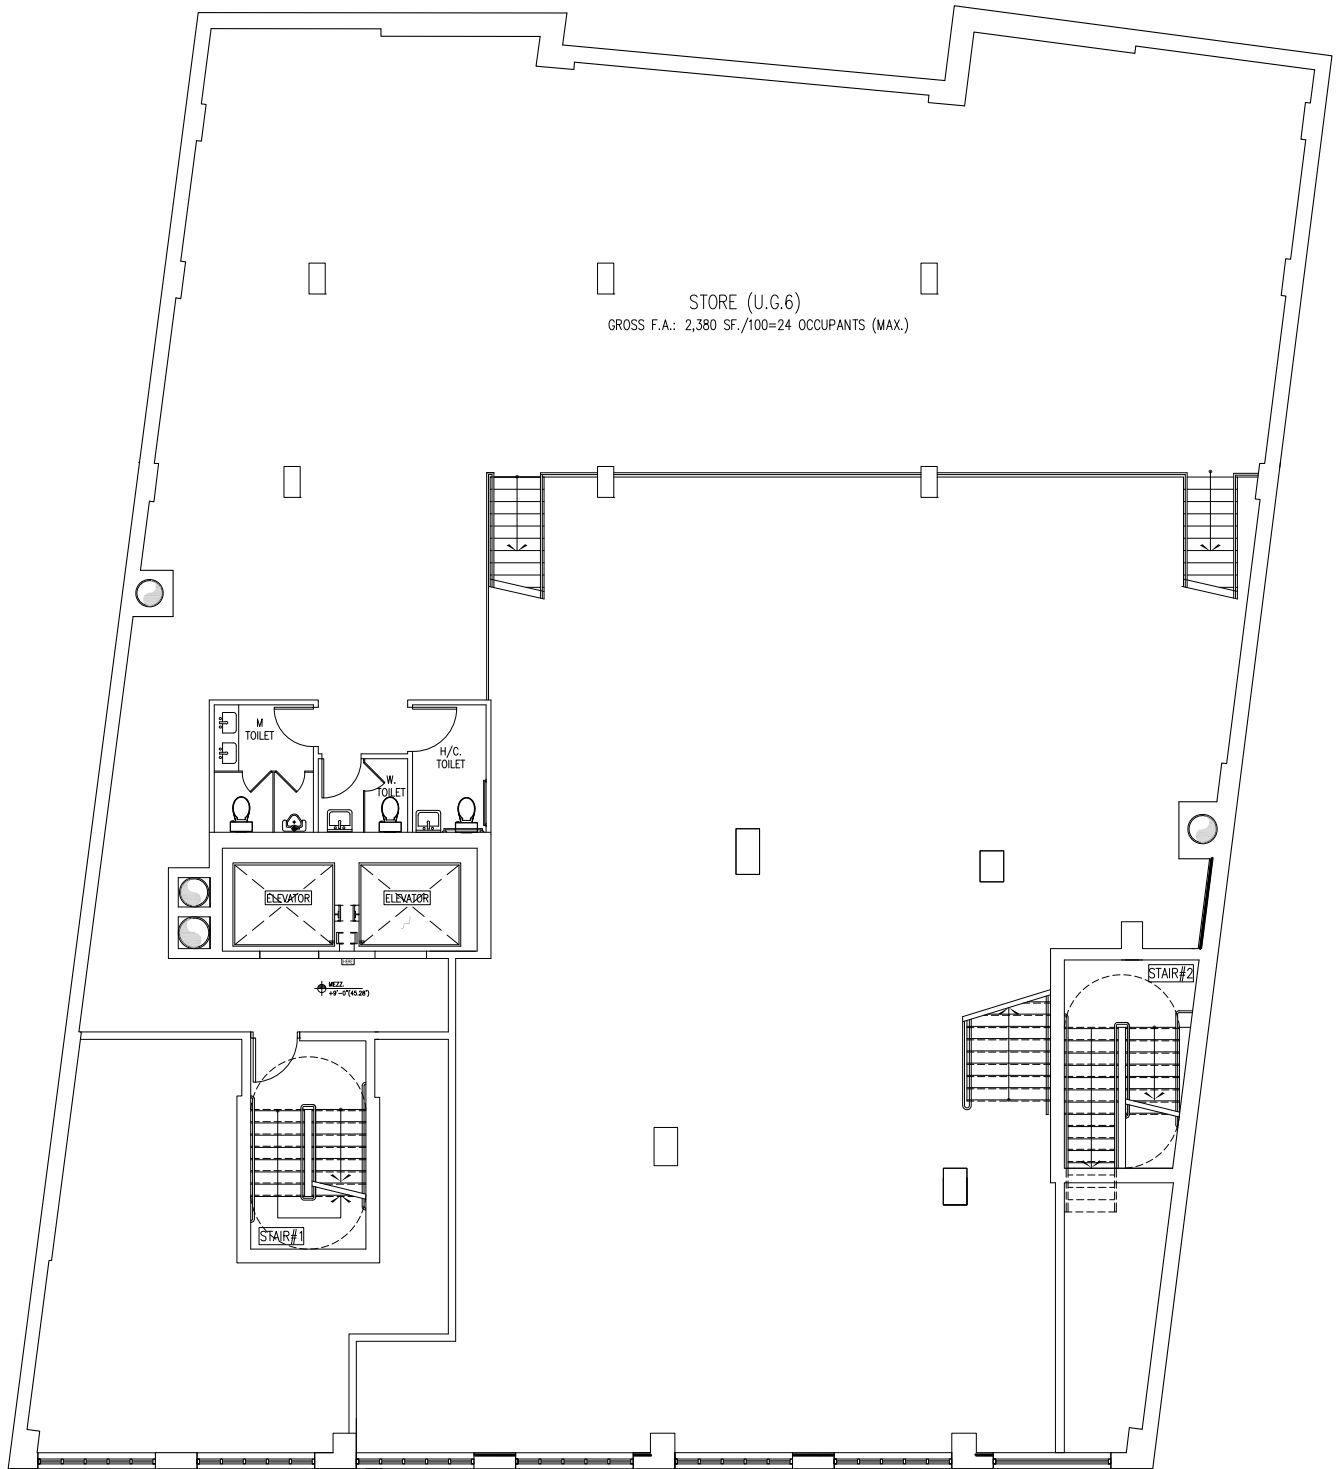

BOWERY

1 MEZZ. PLAN
 A-202 NTS.

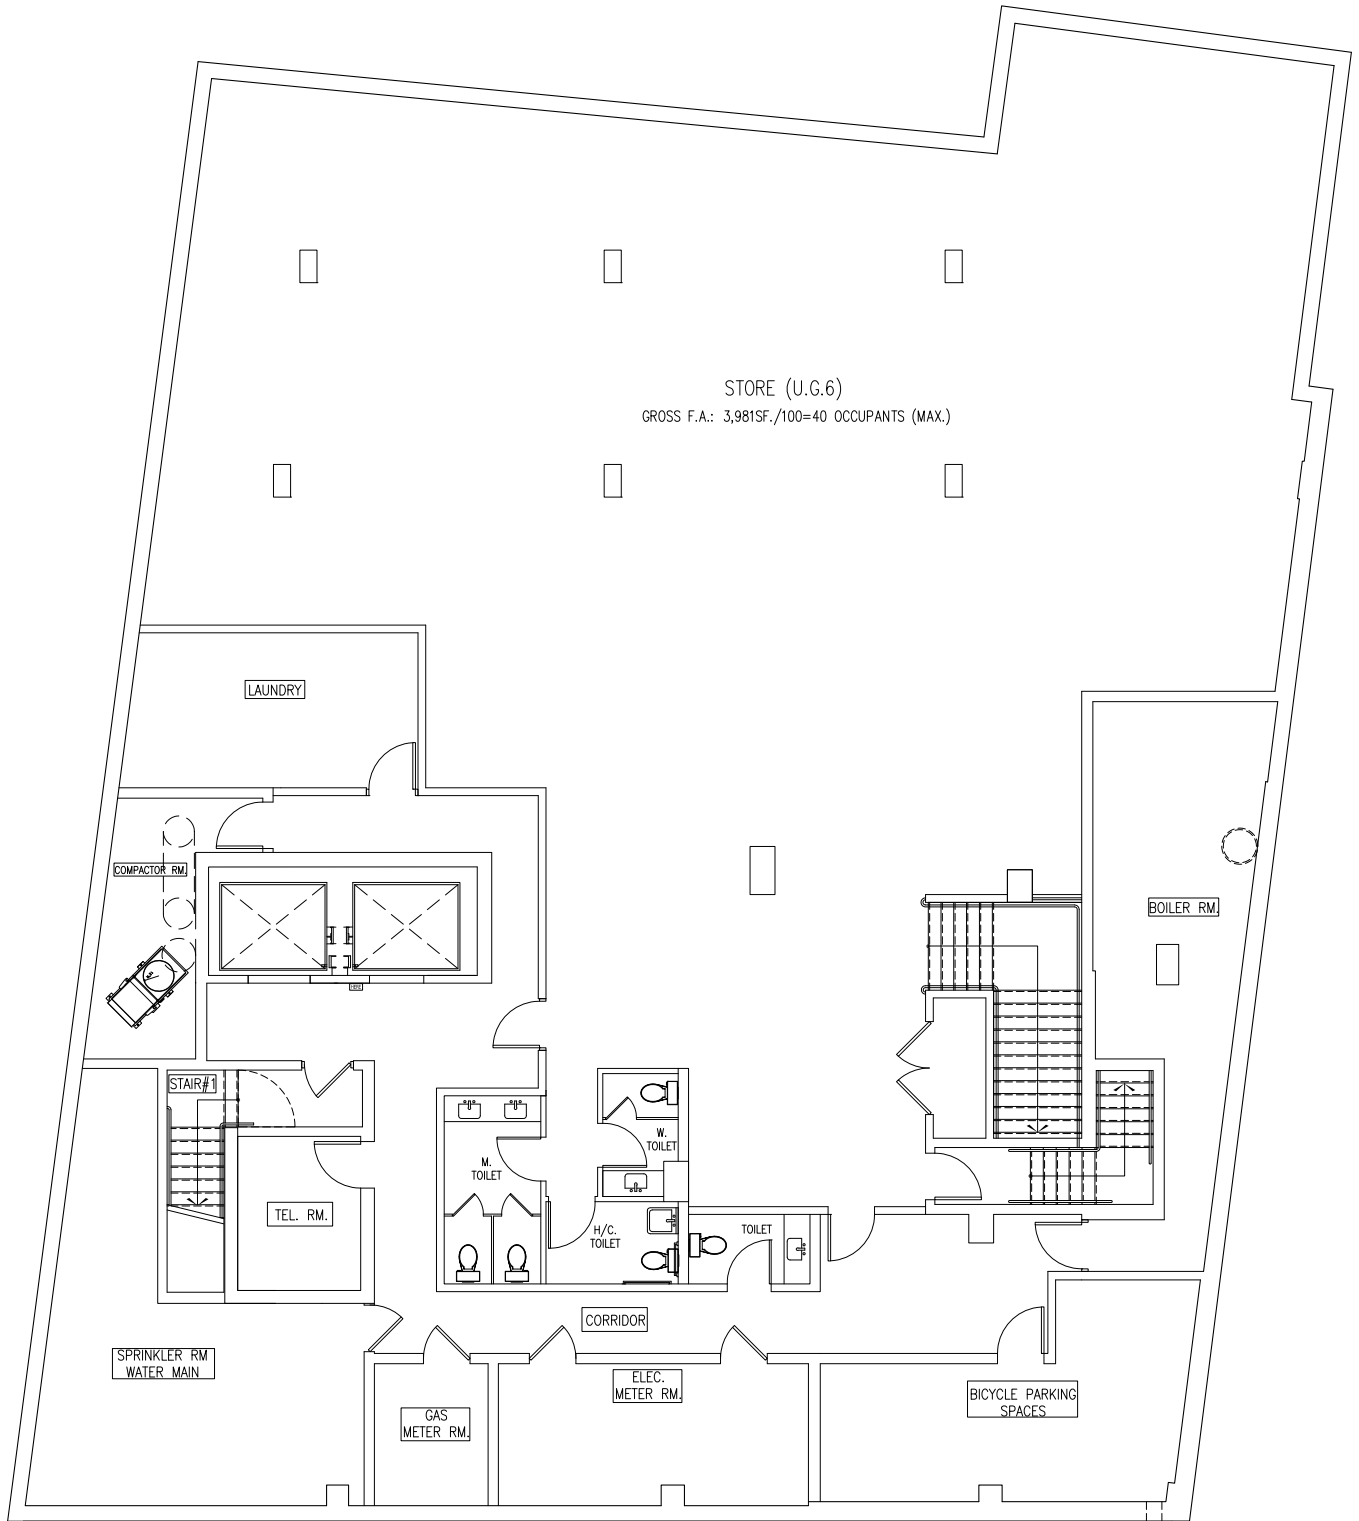

BOWERY

1 CELLAR PLAN
 A-200 NTS.