


PARLOR FLOOR PLAN

SCALE 1/4" = 1'-0"



5.10.2017
 112 WAVERLY PLACE
 CARRIAGE HOUSE
 JOB NO. 1706


ALTA INDELMAN, ARCHITECT
 451 BROOME STREET, SUITE 2E
 NEW YORK, NY 10013
 TEL. (212) 219 - 1774 FAX. (212) 219 - 0084
 E-MAIL : aindelmanaia@earthlink.net

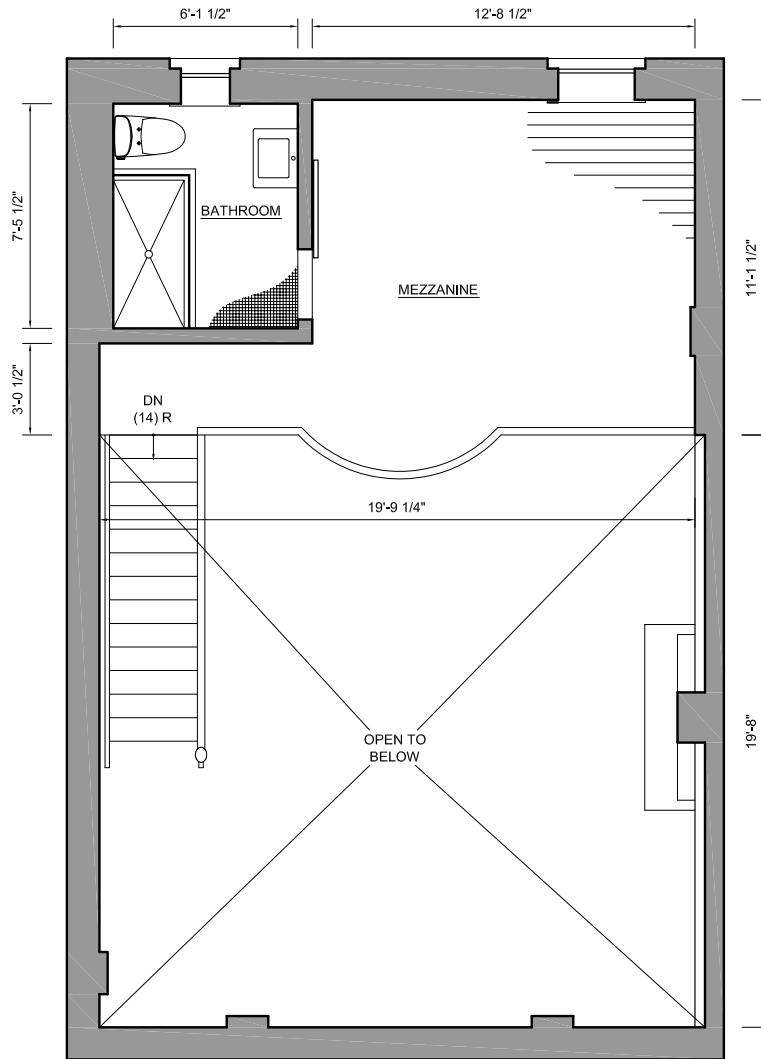

MEZZANINE PLAN

SCALE 1/4" = 1'-0"



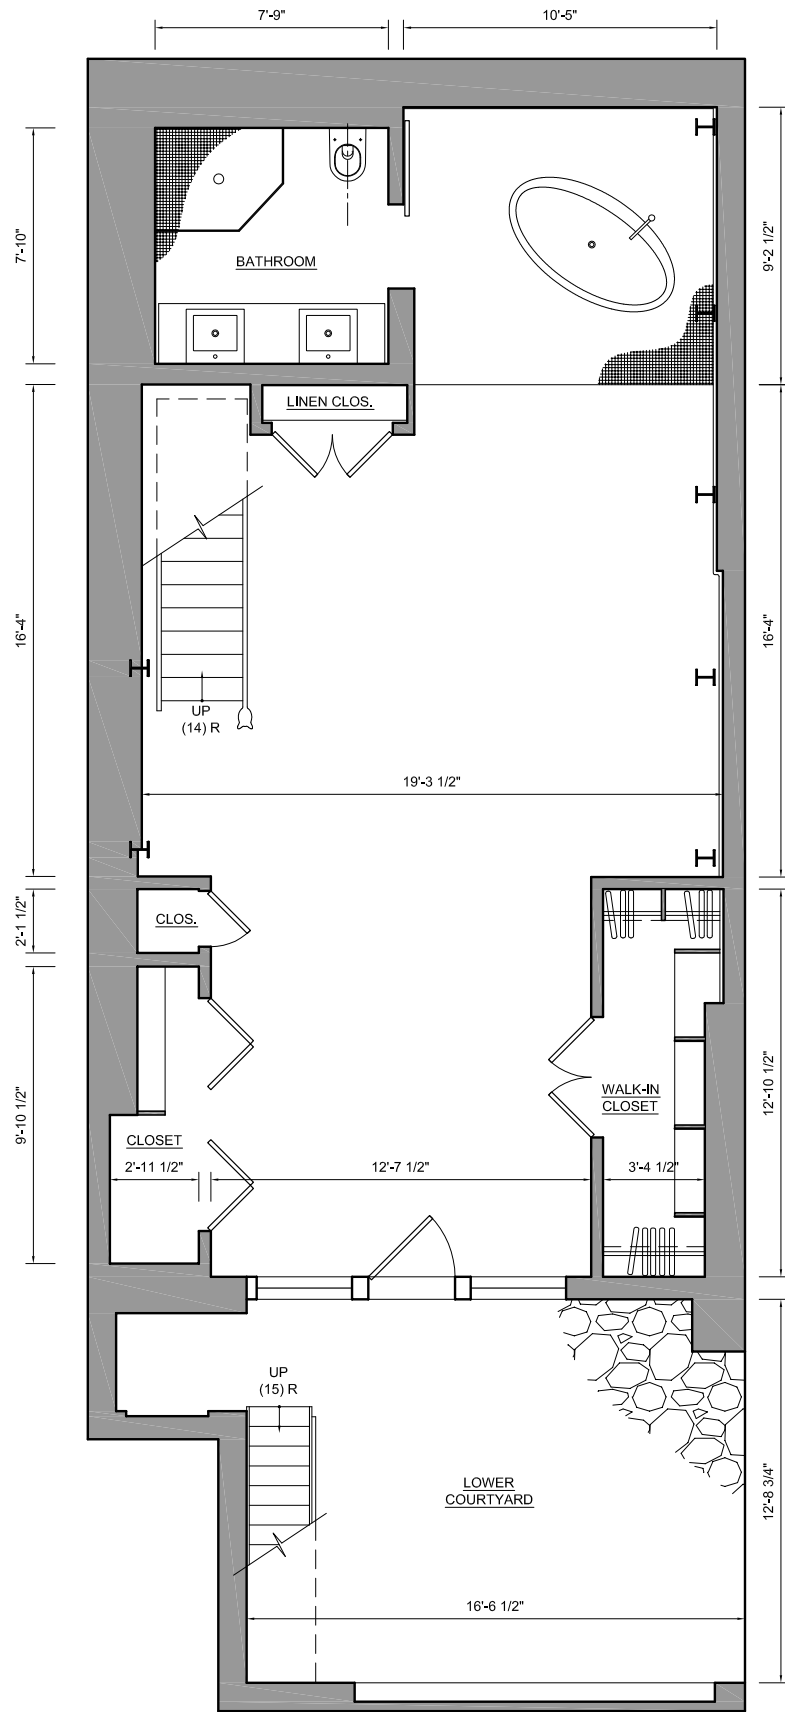

GARDEN LEVEL PLAN

SCALE 1/4" = 1'-0"

